

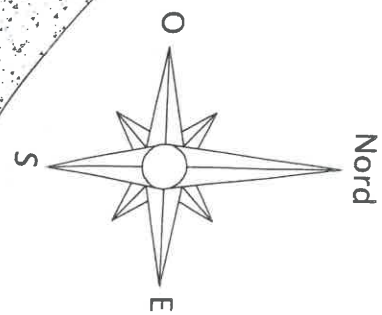


**LEGENDE**

- Cloison placo SAA ep 140mm
- Cloison placo ep 72mm
- Cloison placo ep 98mm CF1h
- FP Placo CF1h
- FP Placo CF2h

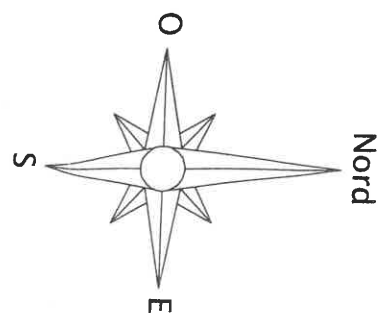

**CENTRE PEDAGOGIQUE DE LENTILLY**  
**PLAN RDC**  
**Echelle : 1/100**

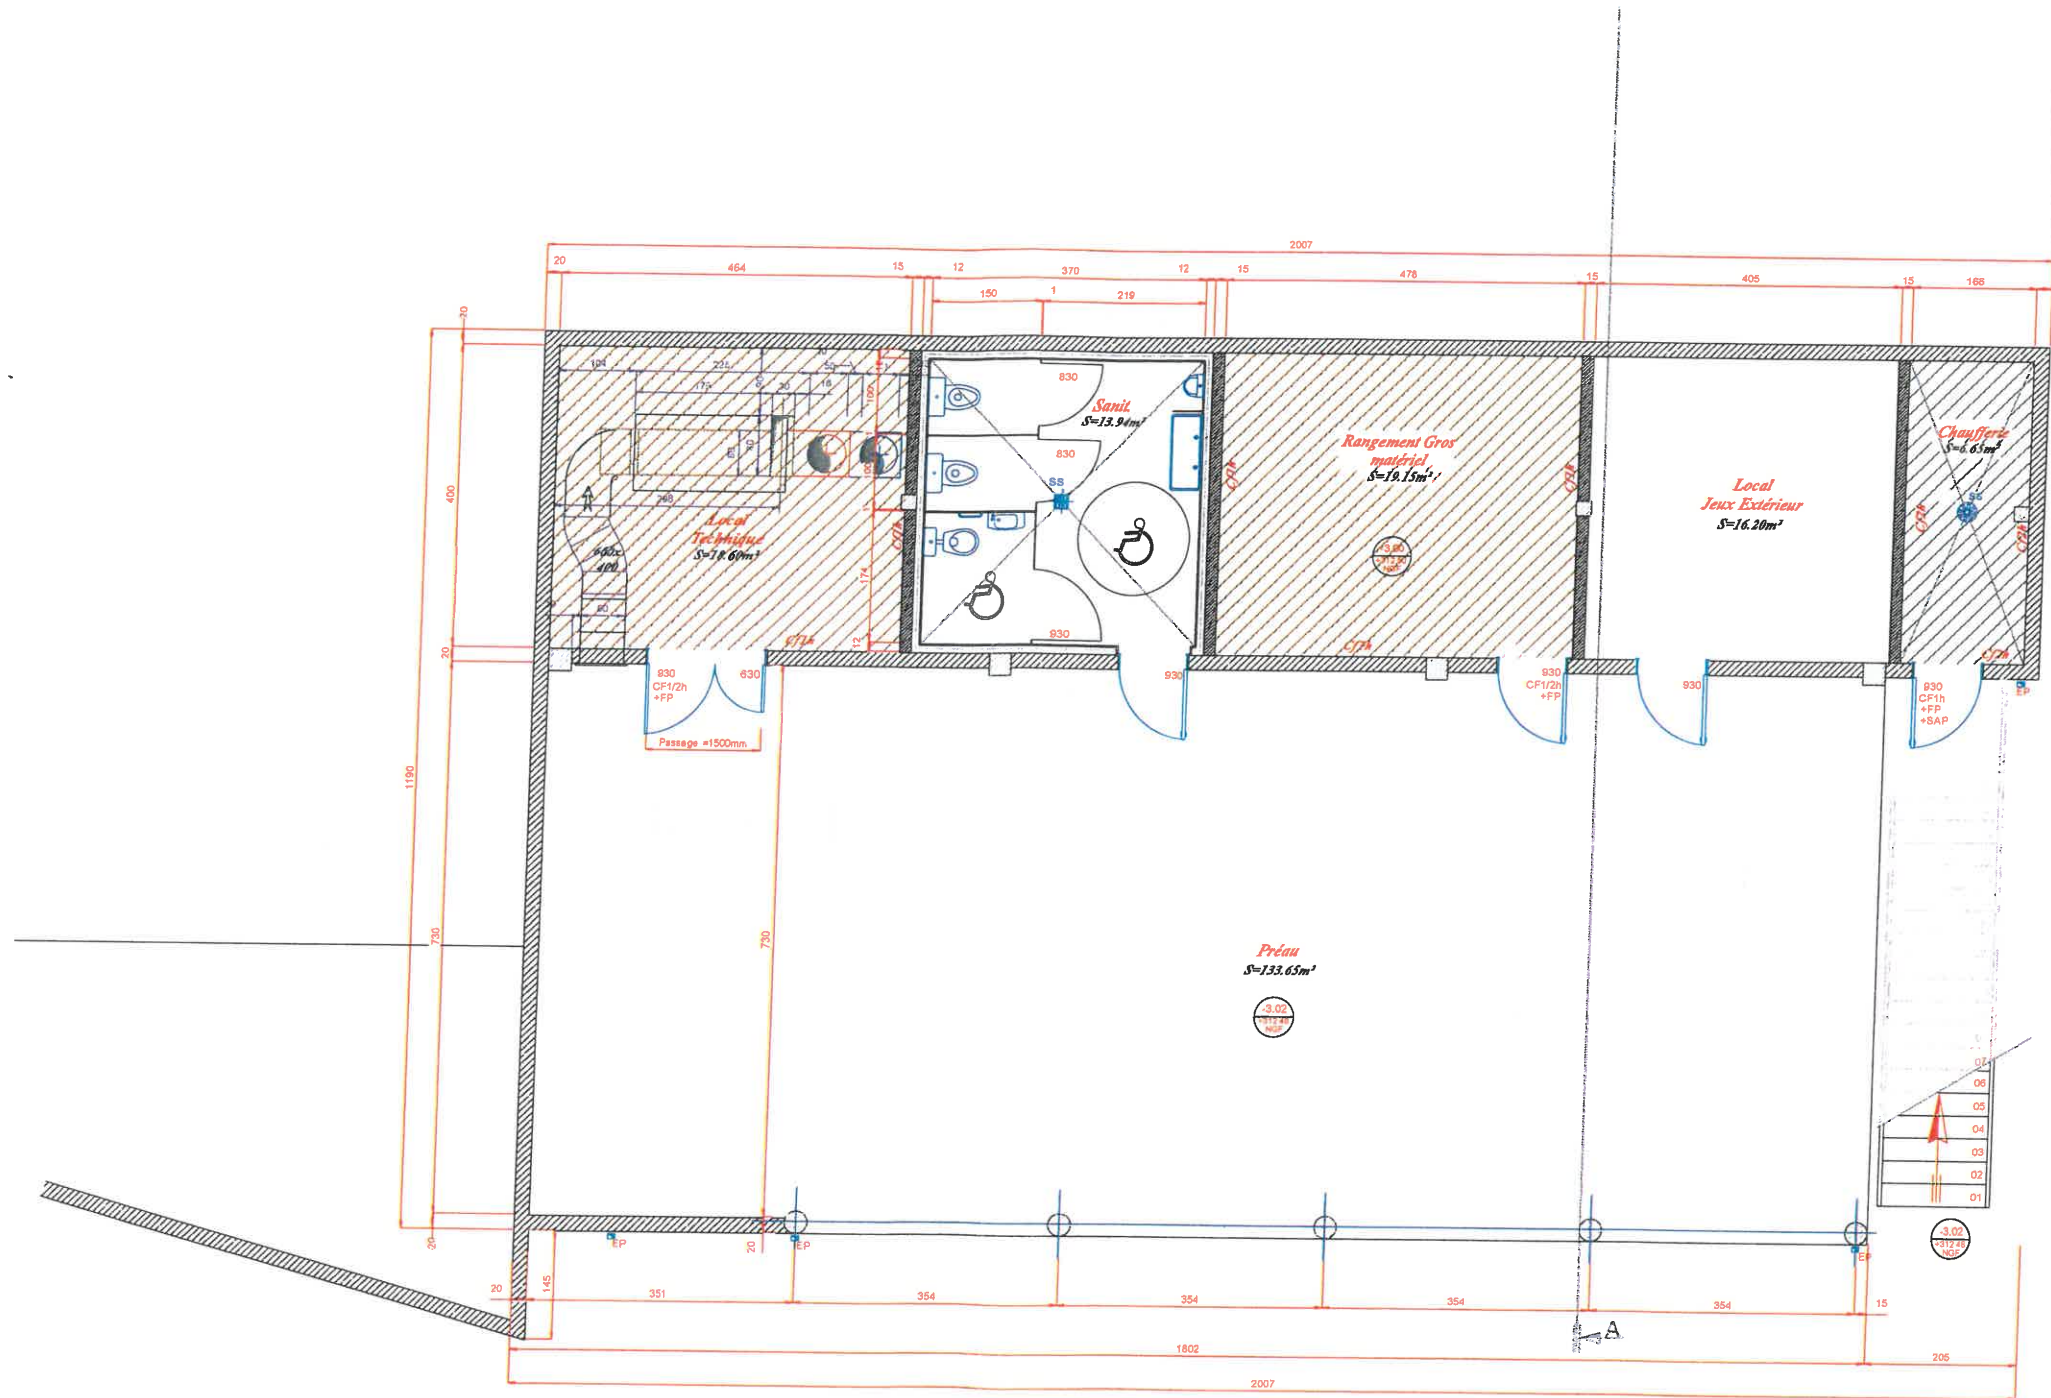

Nord

CENTRE PÉDAGOGIQUE DE LENTILLY  
 PLAN Rez de Jardin  
 Echelle : 1/100